
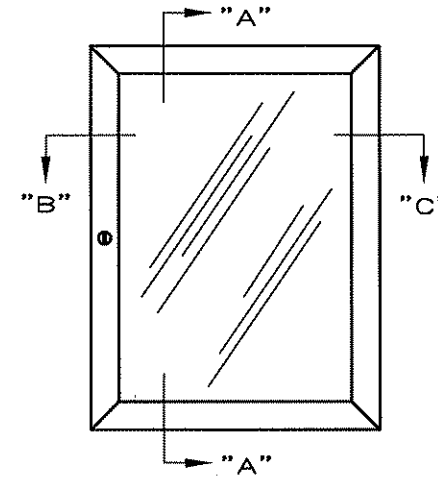
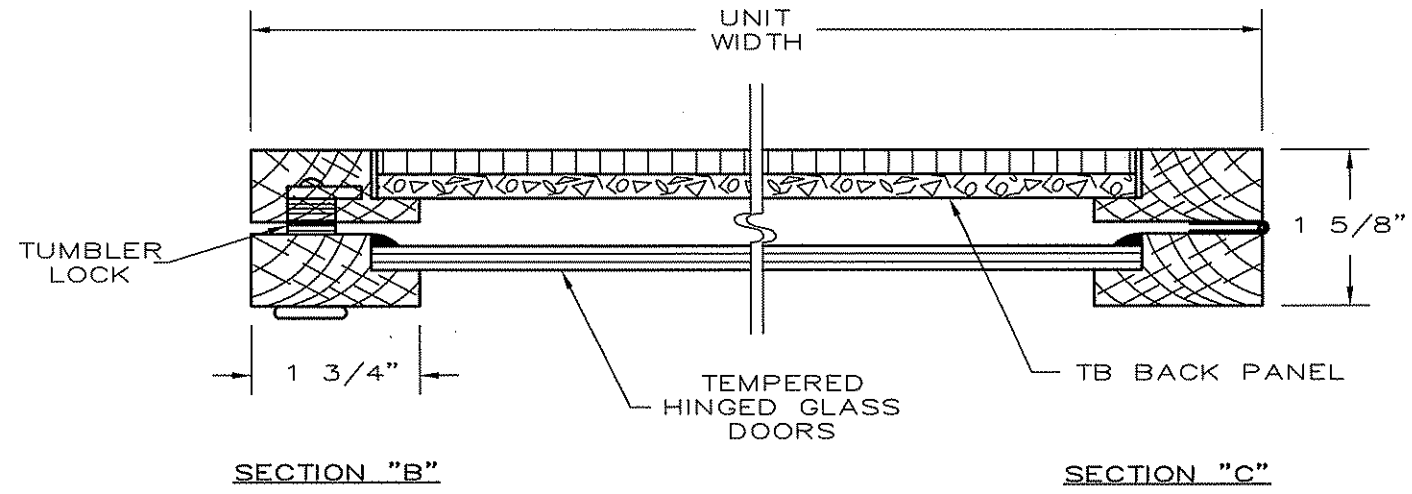


CLARIDGE #307 SERIES WOOD FRAMED BULLETIN BOARD CABINET

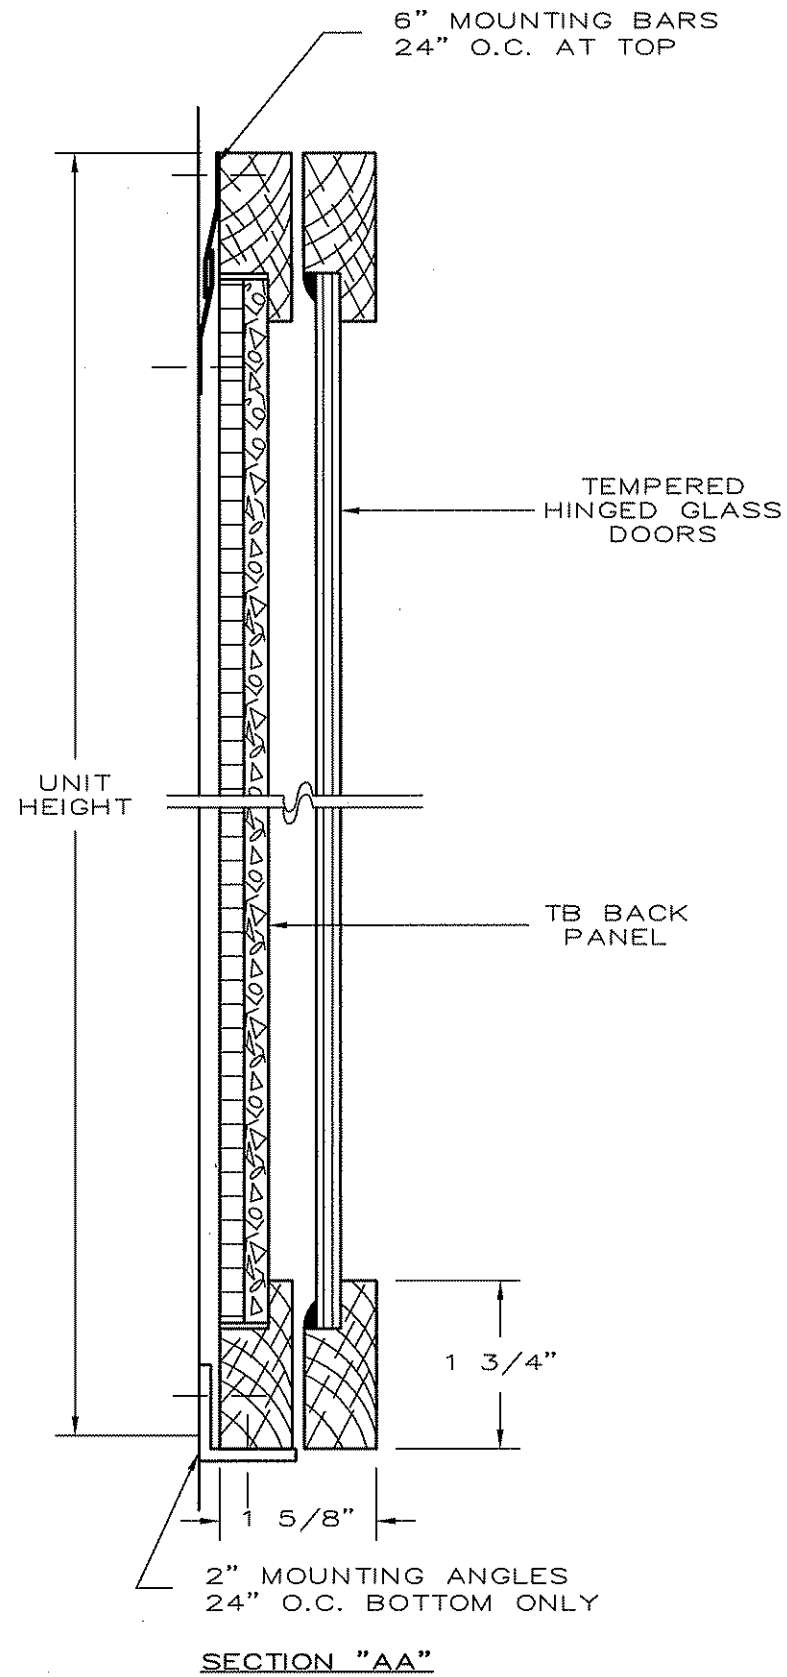

NO.	SIZE H-W
307	24" X 18"
307A	30" X 20"
307B	36" X 24"
307C	36" X 30"
307D	42" X 30"