



CLARIDGE HORIZONTAL SLIDING UNITS

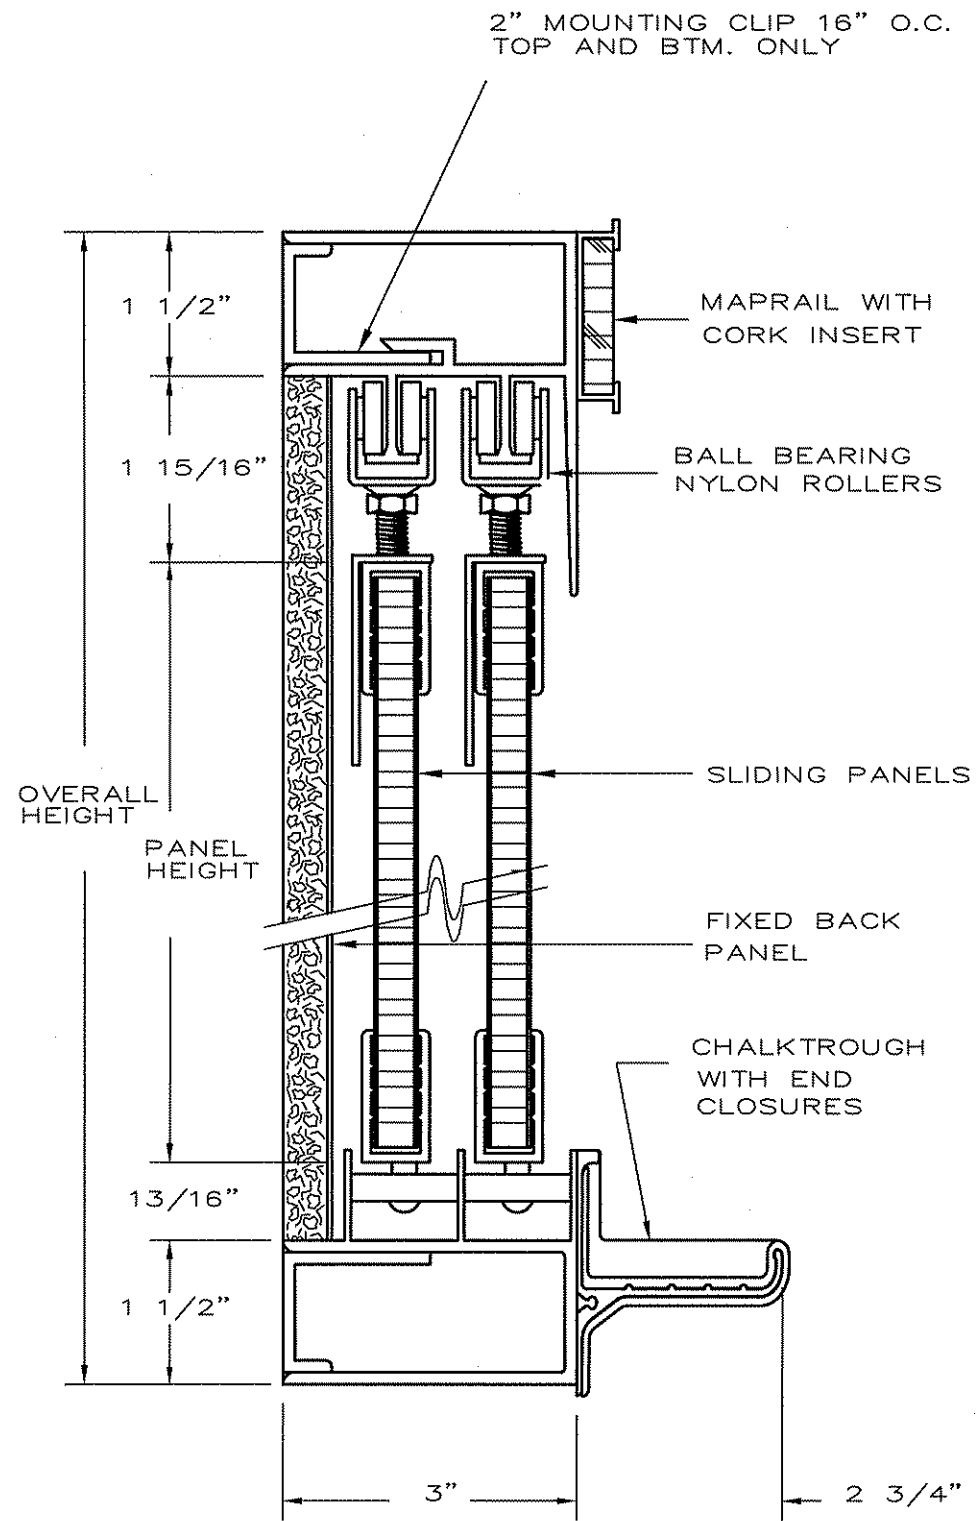

TWO TRACK-END VIEW

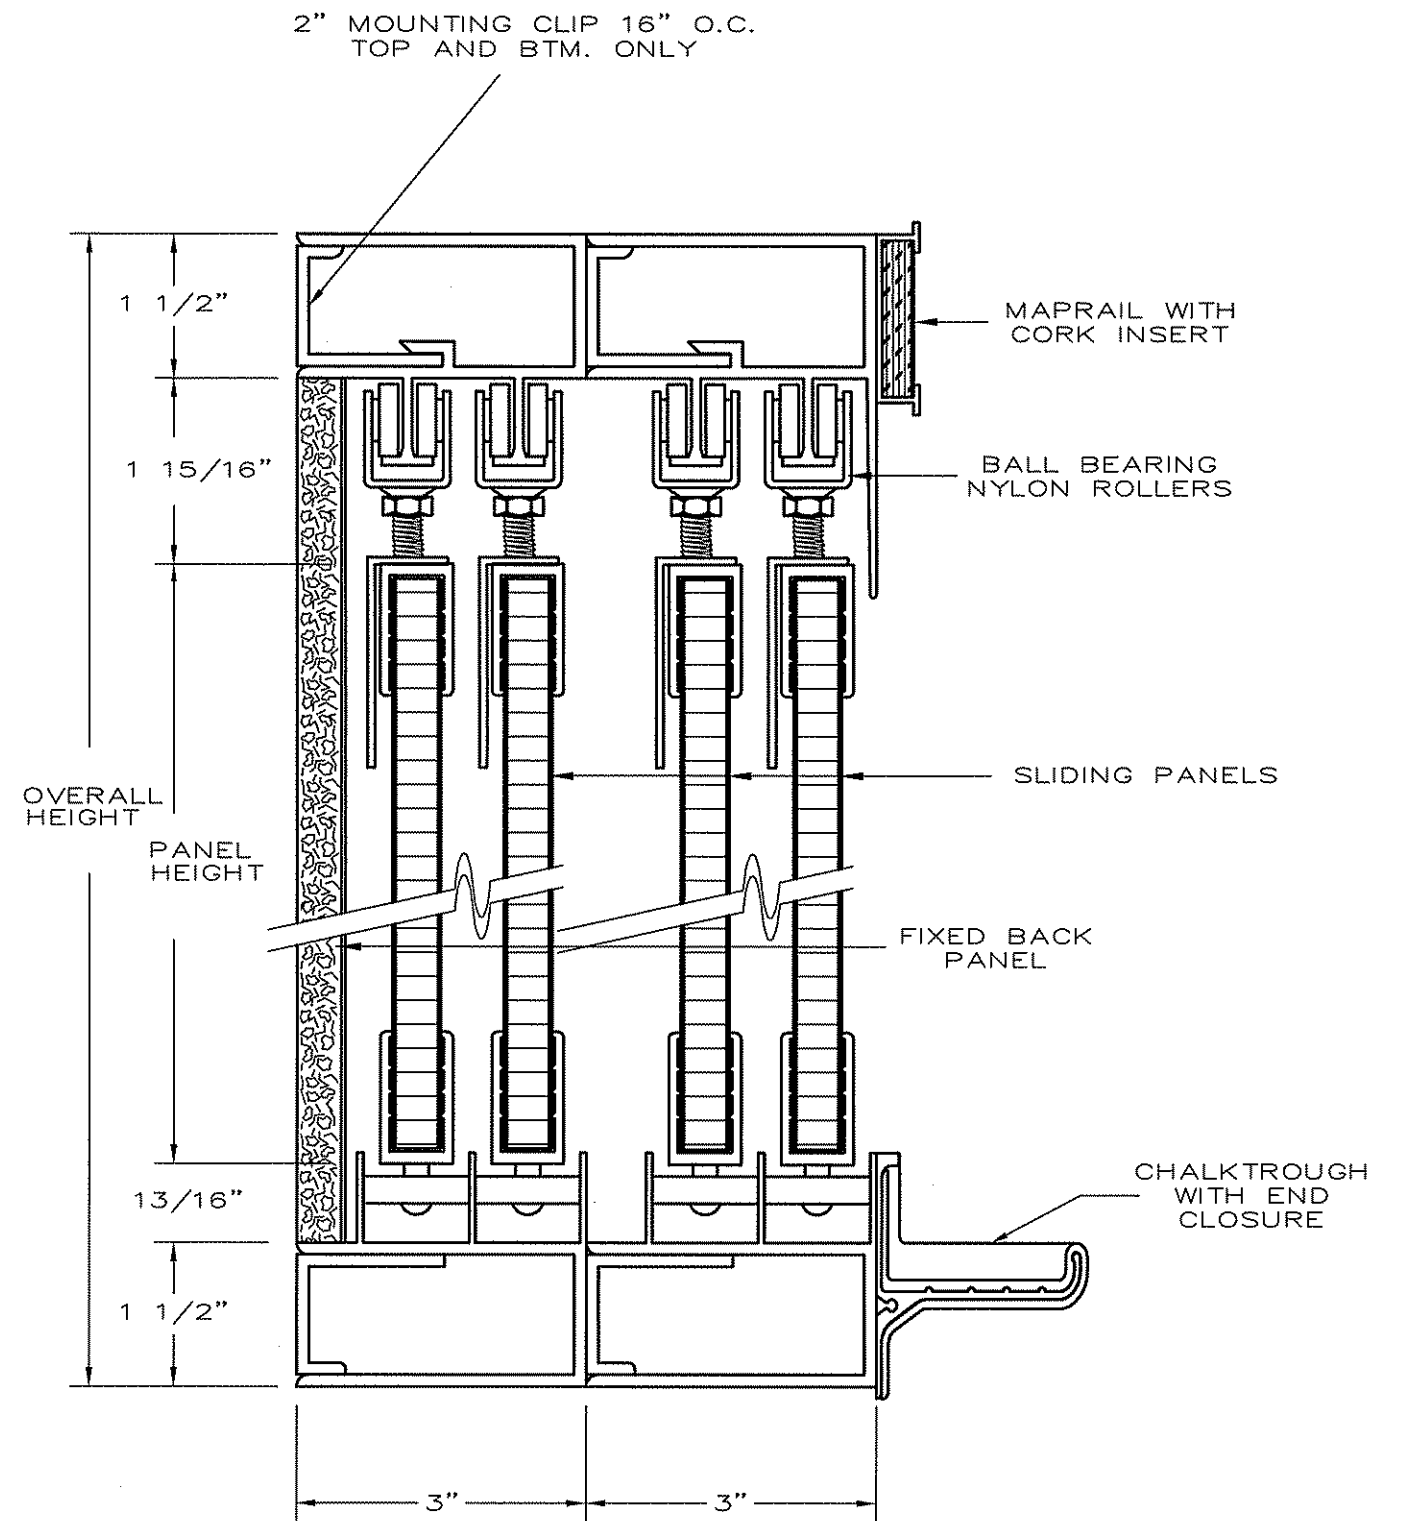

FOUR TRACK-END VIEW